


Key / Notes

- Boundary of the area the subject of the application for the Development Consent Order
- Approximate route of water pipelines
- Approximate route of an overhead electricity cable (to be diverted)
- Approximate location of a high pressure gas pipeline
- Work No 1A
- Work No 1B
- Work No 2
- Work No 3
- Work No 4
- Work No 5

Regulation (5)(2)(j)

Notes:
 Details for Work No 1A and Work No 1B are shown on PINS document reference 2.4. Details for Work No 2 are shown on PINS document reference 2.5. Details of Works No 3 are shown on PINS document reference 2.6.

A	Amendment to Work No 5	KR	SPS	LH	16/06/22
	Final	KR	SPS	LH	26/07/21
Rev	Status	Drn	App	Chk	Date
Site: EAST NORTANTS RESOURCE MANAGEMENT FACILITY					
Client:					
Title: Works plan					
PINS document reference 2.3					
Drawing Ref: AUKRW/07-21/2265revA Scale: 1:2,500@A1					
Reproduced scale mapping by permission of Ordnance Survey on behalf of The Controller of Her Majesty's Stationery Office. © Crown copyright 2017. All rights reserved. Licence number 100017815.					


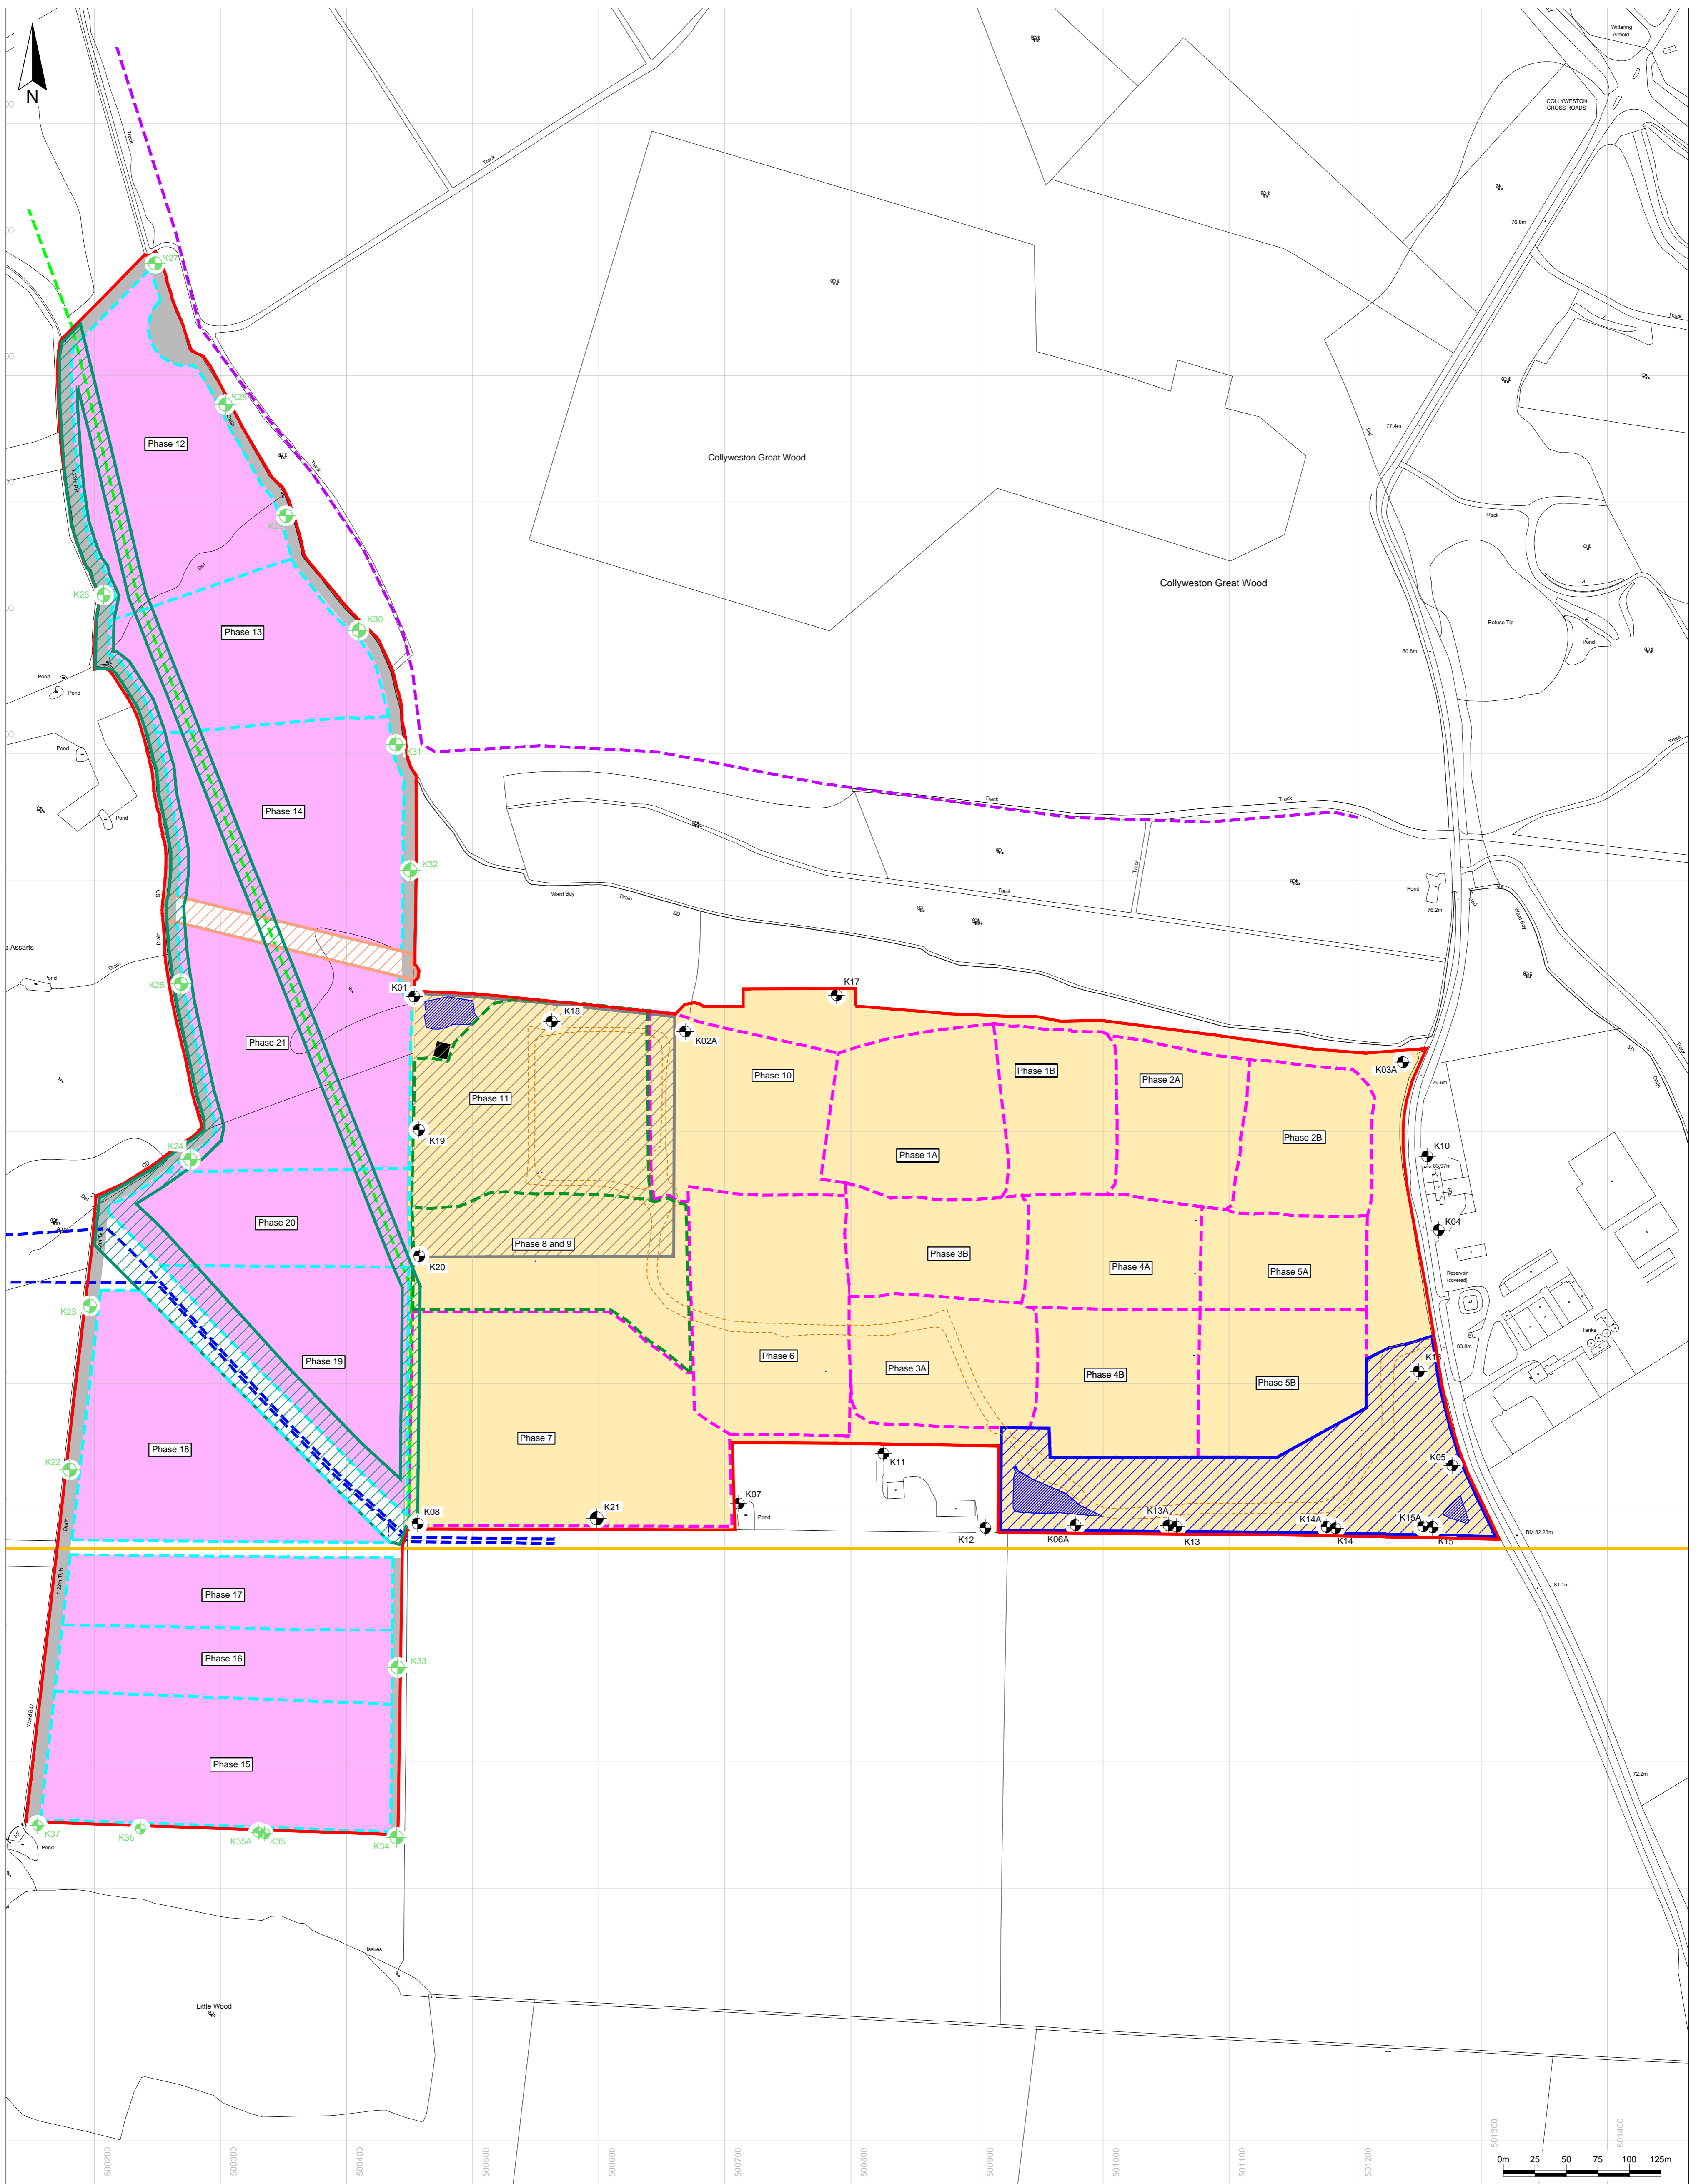


Key / Notes

- Boundary of the area subject of the application for the Development Consent Order
- Approximate phase boundaries for the existing ENRMF already constructed
- Approximate phase boundaries for the existing ENRMF to be constructed
- Approximate phase boundaries to be constructed in the proposed western extension
- Approximate route of water pipelines
- Approximate route of an oil pipeline
- Approximate route of an overhead electricity cable (to be diverted)
- Approximate location of a high pressure gas pipeline
- Location of a monitoring borehole
- Location of a new groundwater and landfill gas monitoring borehole
- Constructed surface water management ponds
- Site access/main haul road
- Gas flare
- Ecological stand off area during the operational stage
- Work No 1A
- Work No 1B
- Work No 2
- Work No 3
- Work No 4
- Work No 5

Regulation (5)(2)(o)

A	Amendment to Work No 5	KR	SPS	LH	16/06/22
	Final	KR	SPS	LH	26/07/21
Rev	Status	Drn	App	Chk	Date
Site: EAST NORTANTS RESOURCE MANAGEMENT FACILITY					
Client:					
Title: General arrangement plan - Work No 1A and Work No 1B					
PINS document reference 2.4					
Drawing title: AUJKCW07-21/22656RevA Scale: 1:2,500 @A1					
Reproduced scale mapping by permission of Ordnance Survey on behalf of The Controller of Her Majesty's Stationery Office. © Crown copyright 2017. All rights reserved. Licence number 100017815.					

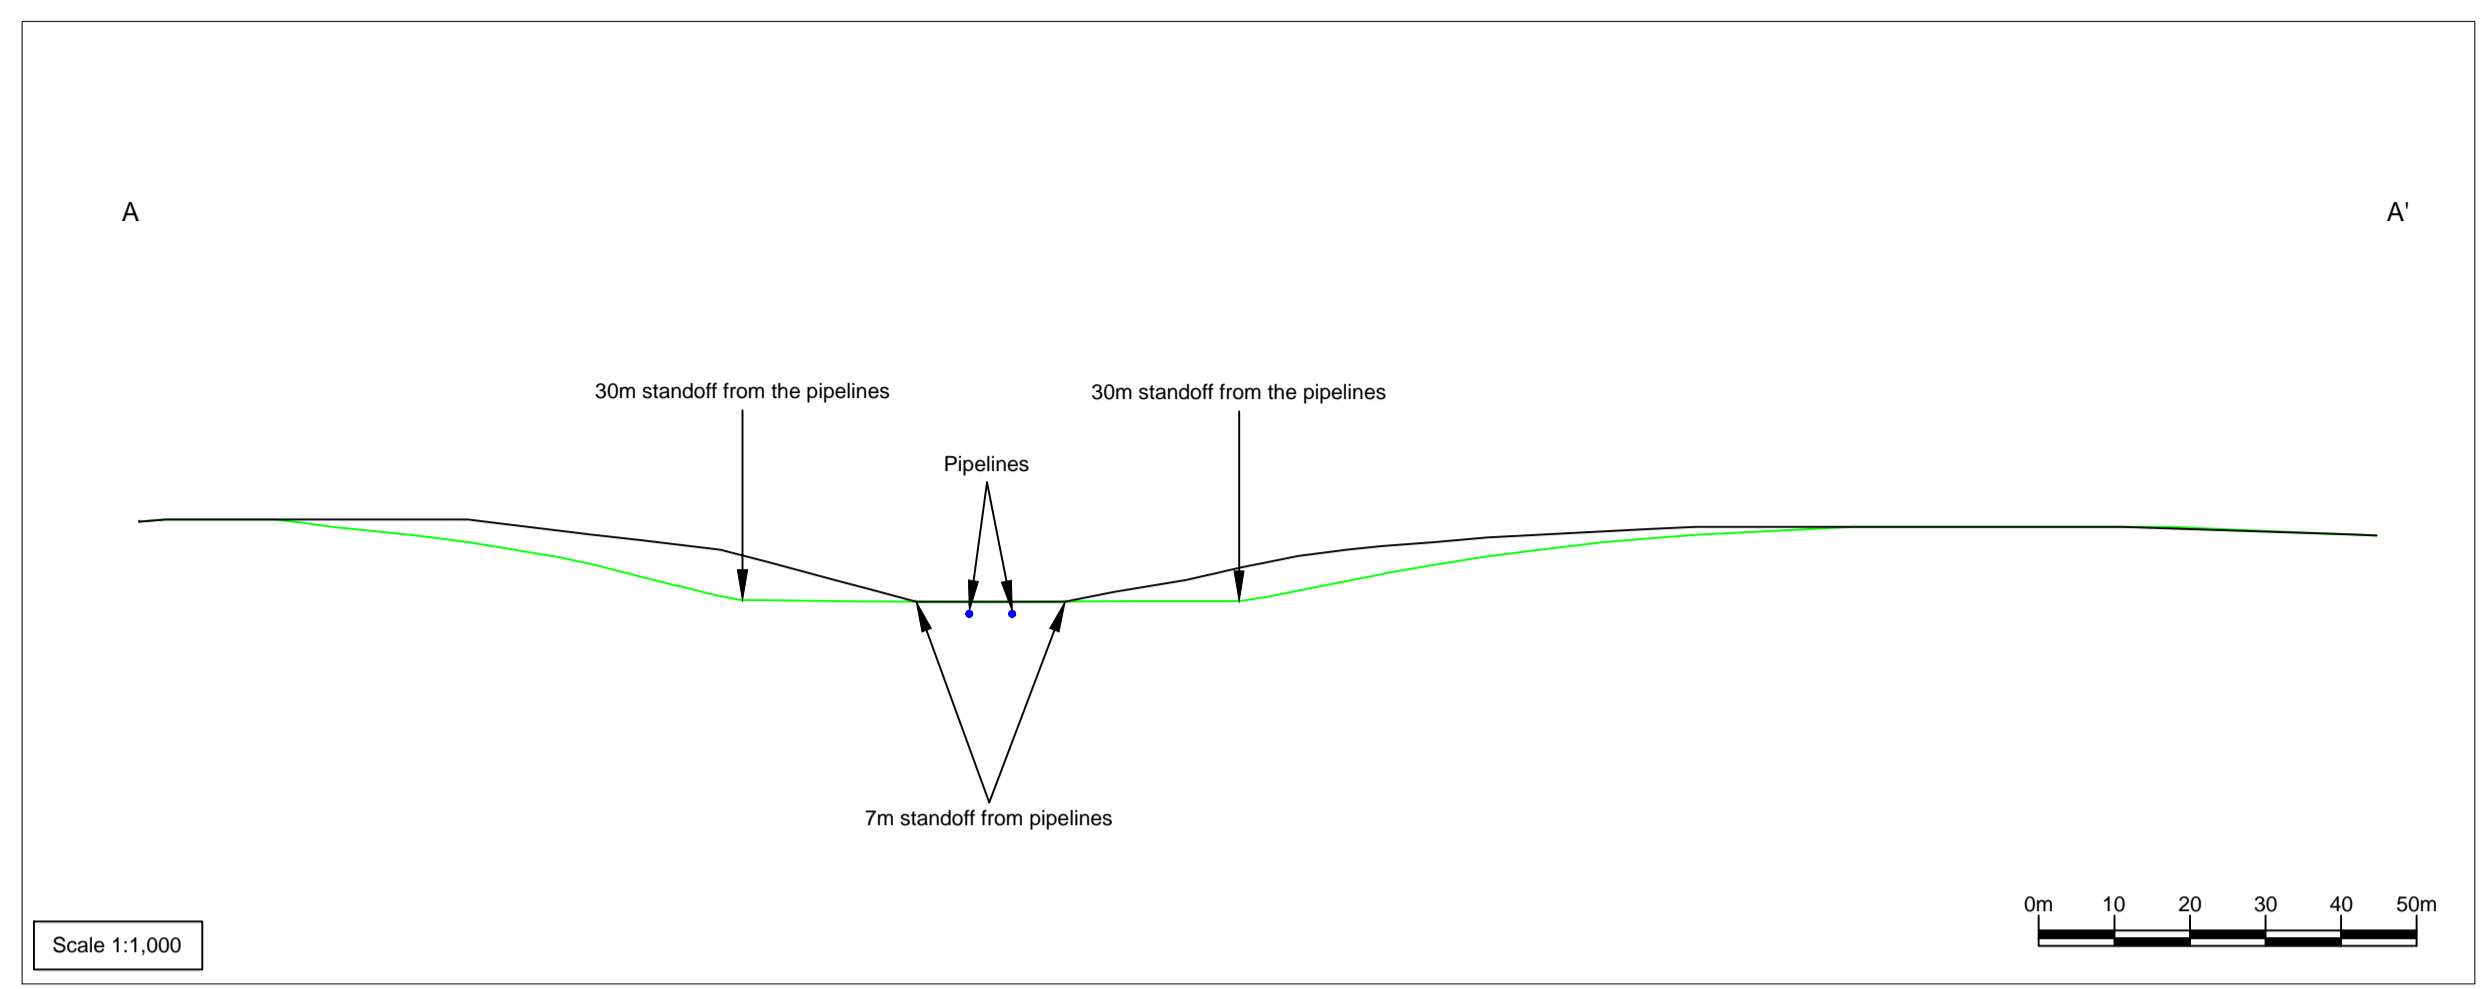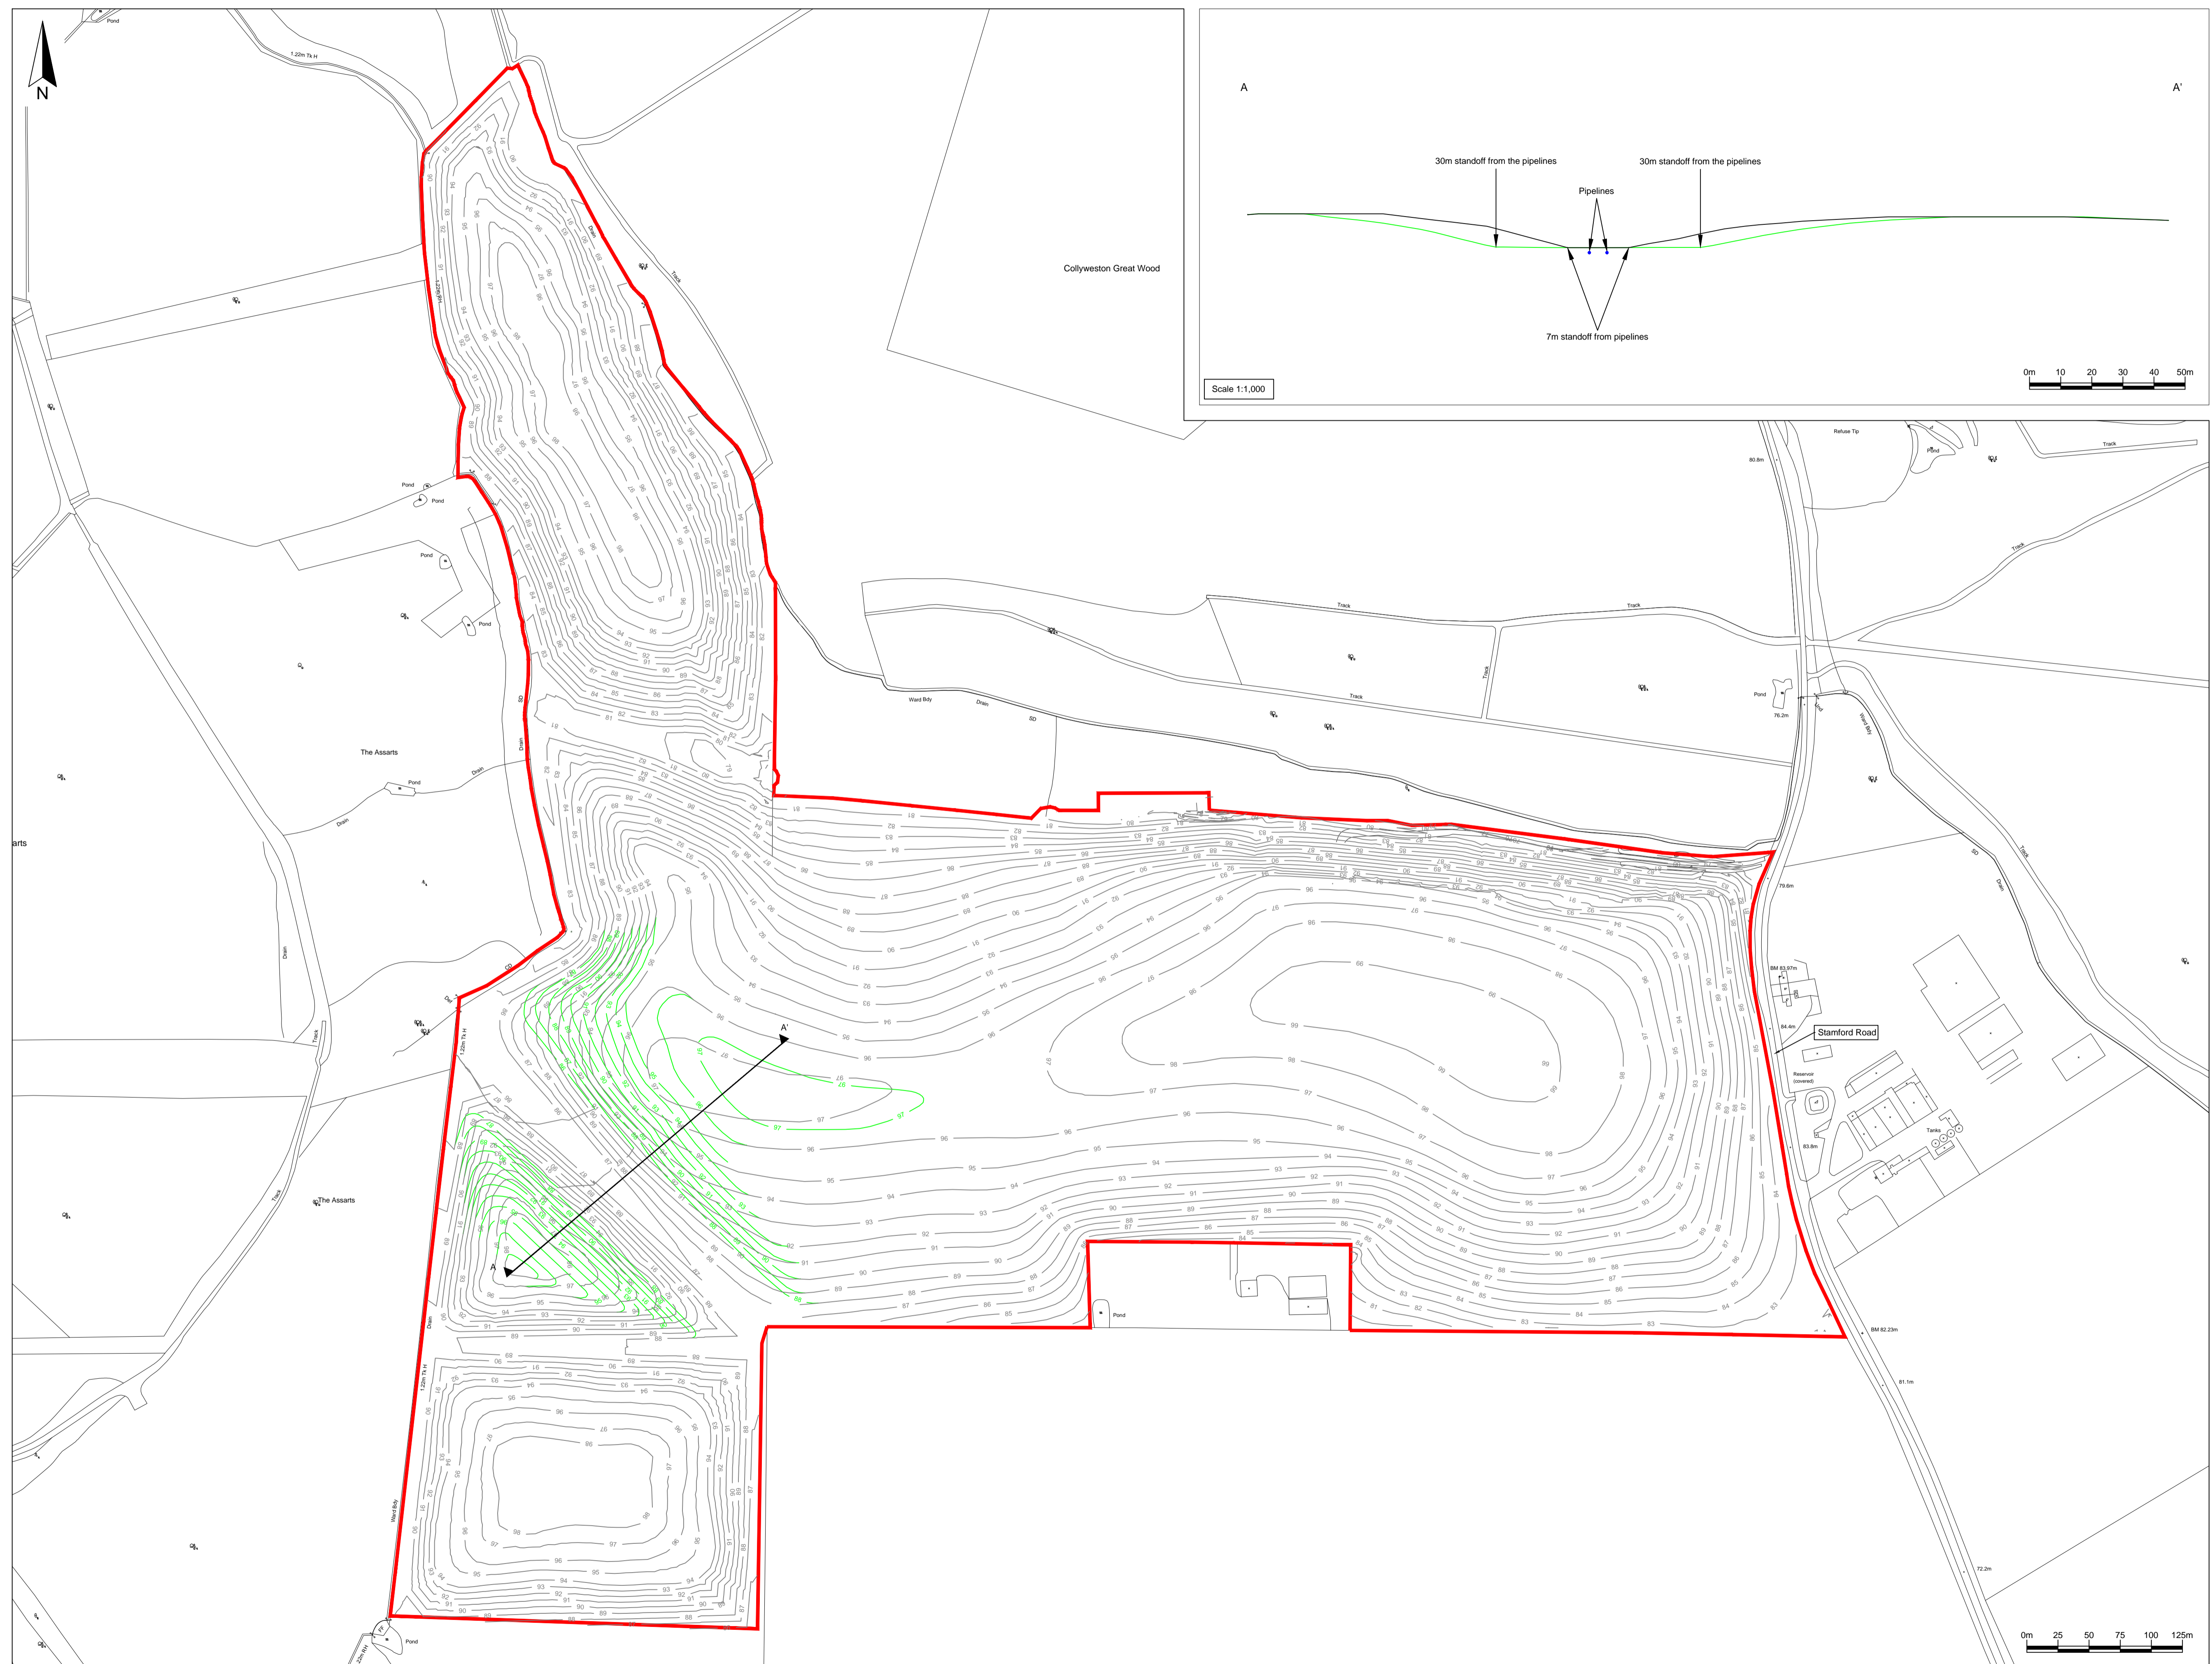

Key / Notes

- Boundary of the area the subject of the application for the Development Consent Order
- Restoration contours (with a 7m standoff from the water pipelines) (mAOD)
- Restoration contours with a 30m standoff from the water pipelines (mAOD)

Note:
 Based on model reference
 7m standoff contours -
 MARCH21_ENRMF_FINAL_RESTORATION
 LANDFORM_SCENARIO 1B.LSS provided by DB
 Landscape Consulting on 1 March 2021.
 30m standoff contours -
 JUNE22_OPTION 1B RESTORATION CONTOURS
 WITH 30M STANDOFF_NO BASINS.LSS

Rev	Desc	Drn	App	Chk	Date
A	Addition of 30m standoff contours	KR	SPS	LH	16/06/22
	Final	KR	SPS	LH	26/07/21

Client: EAST NORTANTS RESOURCE MANAGEMENT FACILITY



Title: Restoration profile contour plan

PINS document reference 2.9

Drawing File: AUKOW07-21/22660reuA Scale: 1:2,500 @ A1
 Reproduced scale mapping by permission of Ordnance Survey on behalf of The Controller of Her Majesty's Stationery Office.
 © Crown copyright 2017. All rights reserved. Licence number 100017816.



Baddeley Colliery Offices,
 Main Road, Buxton, Atherstone,
 Warwickshire, CV3 2LE
 Telephone: 01827 717891
 Fax: 01827 716527